



Subject: PennDOT MSC Wall Barrier Design

Sponsor: WashDOT Pooled Fund Project

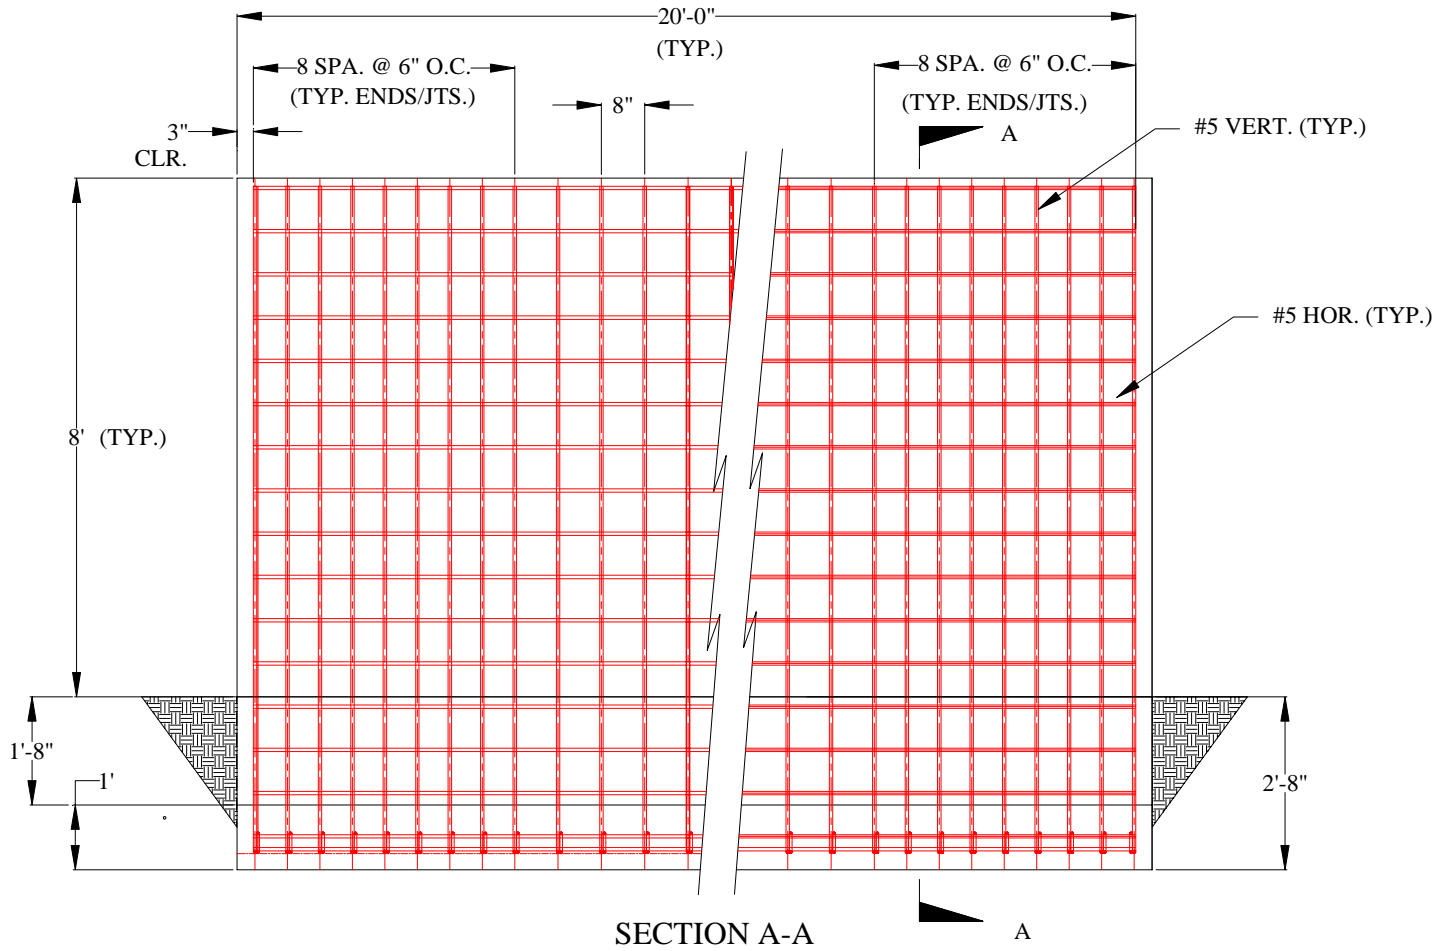

Subject: PennDOT MSC Wall Barrier Design

Sponsor: WashDOT Pooled Fund Project

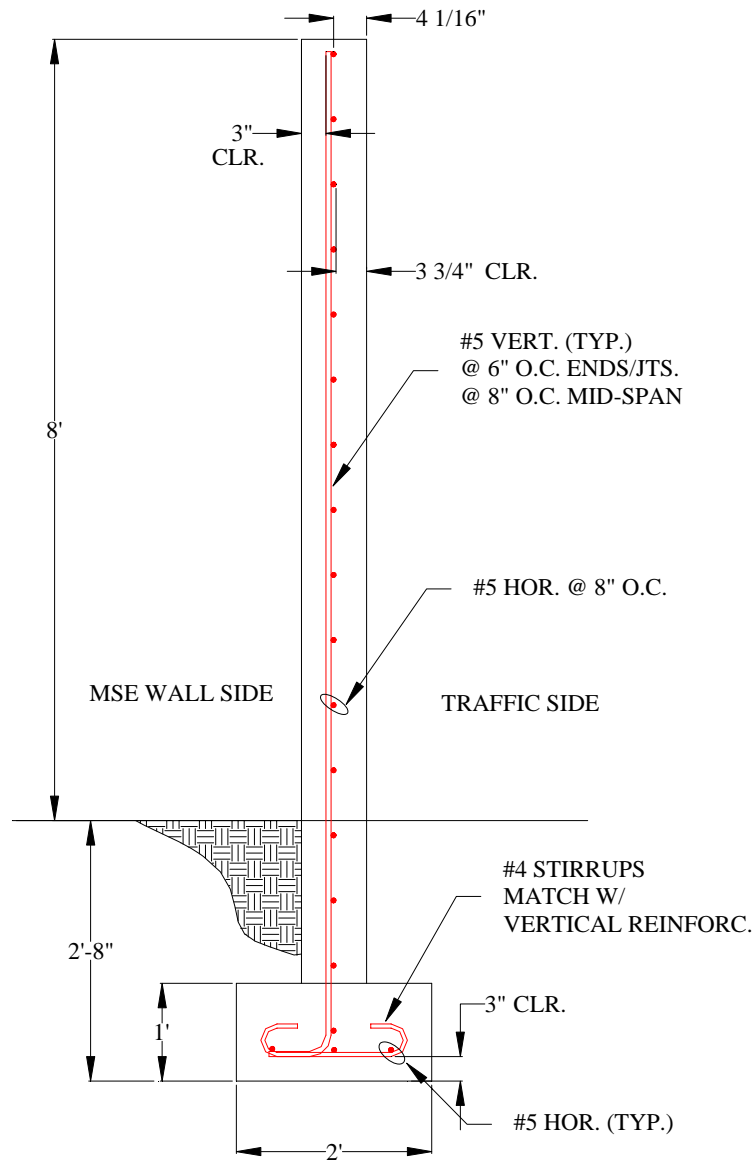

SECTION A-A